


DISTANCES SHOWN HEREIN ARE GRID DISTANCES. GROUND DISTANCES MAY BE OBTAINED BY DIVIDING GRID DISTANCES BY THE COMBINATION FACTOR OF 0.99996406.

VACATION OF STREET RIGHT-OF-WAY

FEBRUARY 14, 2020
SHEET 3 OF 3

EXHIBIT "B2"

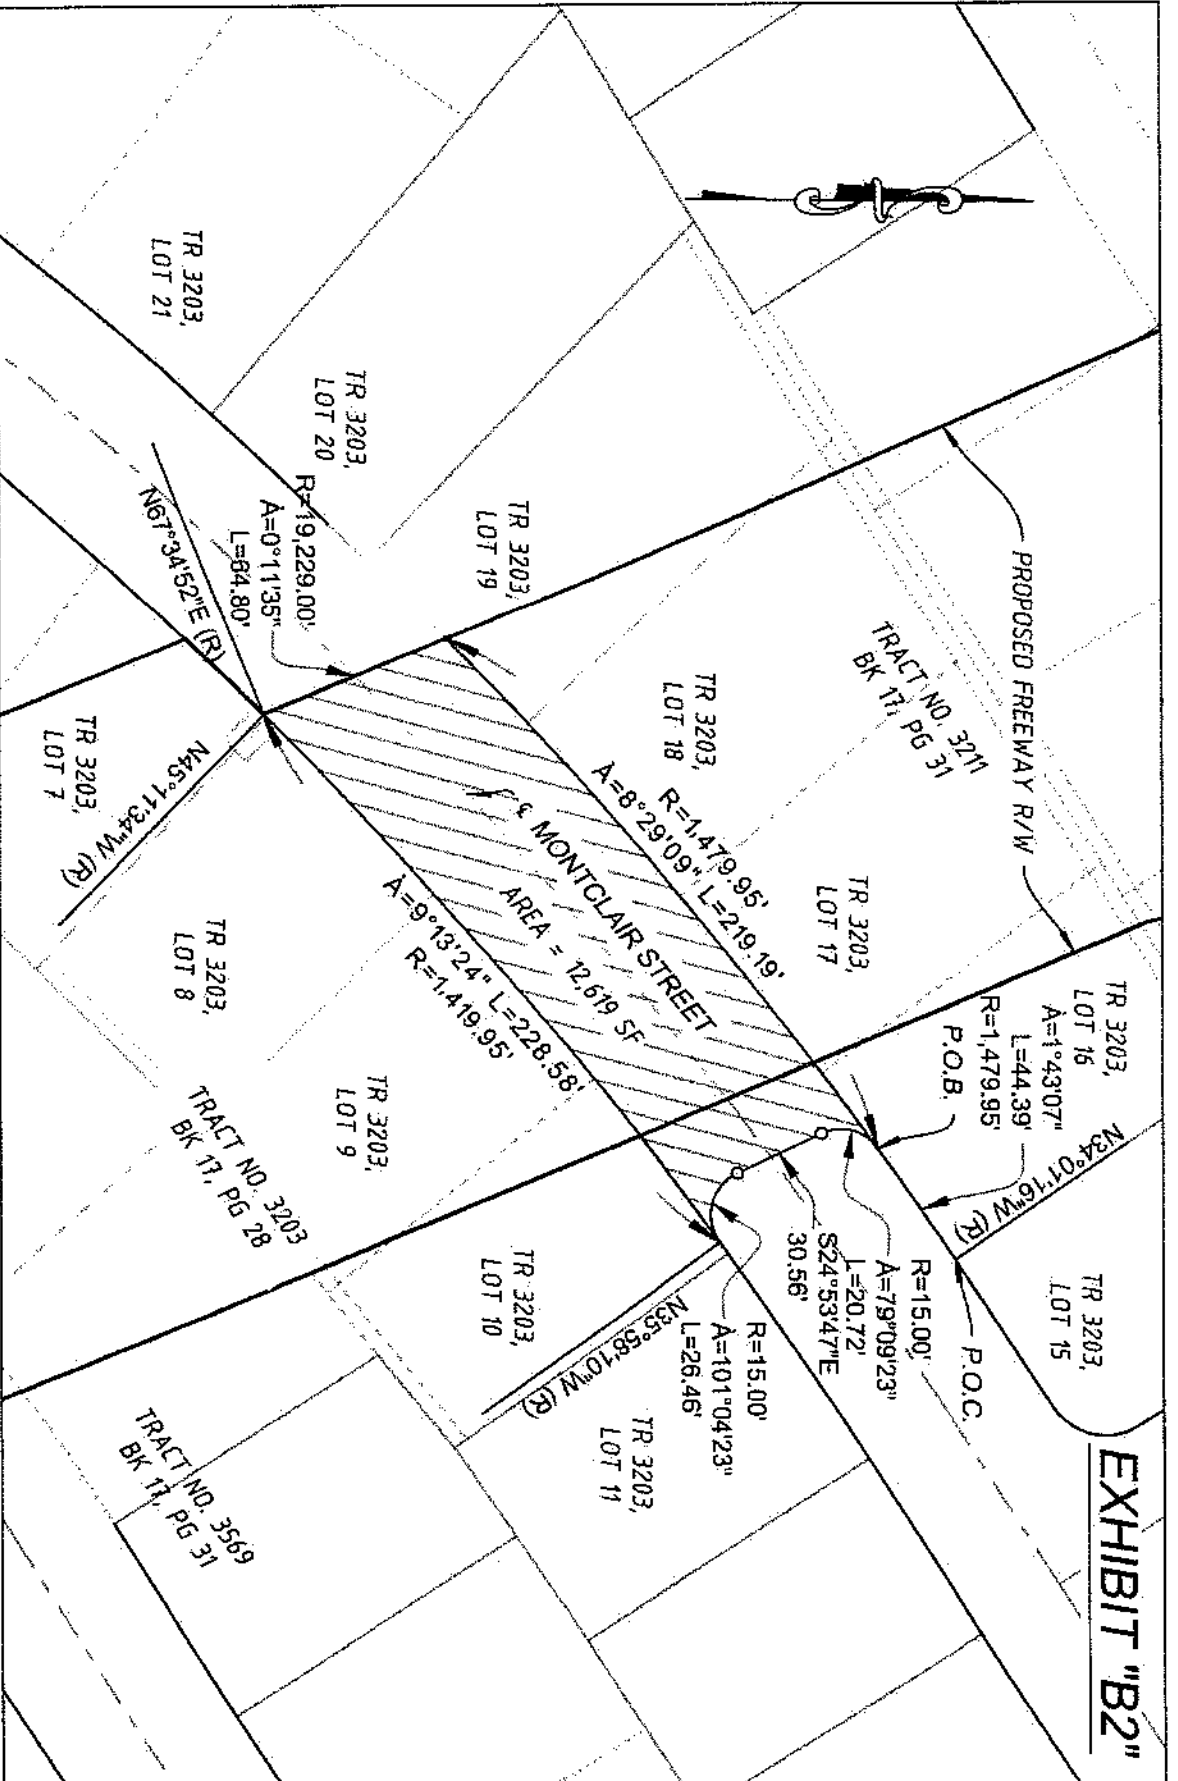


NOTES

THE BASIS OF BEARINGS FOR THIS SURVEY IS BASED UPON CCSS83, ZONE 5 (2004.00), AS DETERMINED BY A LINE BETWEEN CSRC CORNERS "BVP" AND "WGP" HAVING A BEARING OF NORTH 65°14'53" WEST.

DISTANCES SHOWN HEREIN ARE GRID DISTANCES. GROUND DISTANCES MAY BE OBTAINED BY DIVIDING GRID DISTANCES BY THE COMBINATION FACTOR OF 0.99996406.

LEGEND

LIMITS OF PARCEL
PROPOSED RIGHT OF WAY
POINT OF BEGINNING
POINT OF COMMENCEMENT

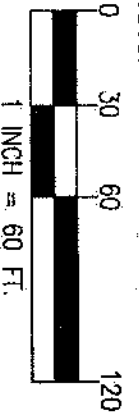

VACATION OF STREET RIGHT-OF-WAY

FEBRUARY 14, 2020


SHEET 3 OF 3

PREPARED BY:



Overland, Pacific, and Cutler, Inc.
4200 Truxtun Avenue, Suite 100
Bakersfield, CA 93309
Ph: 661-381-2440


EXHIBIT "C2"

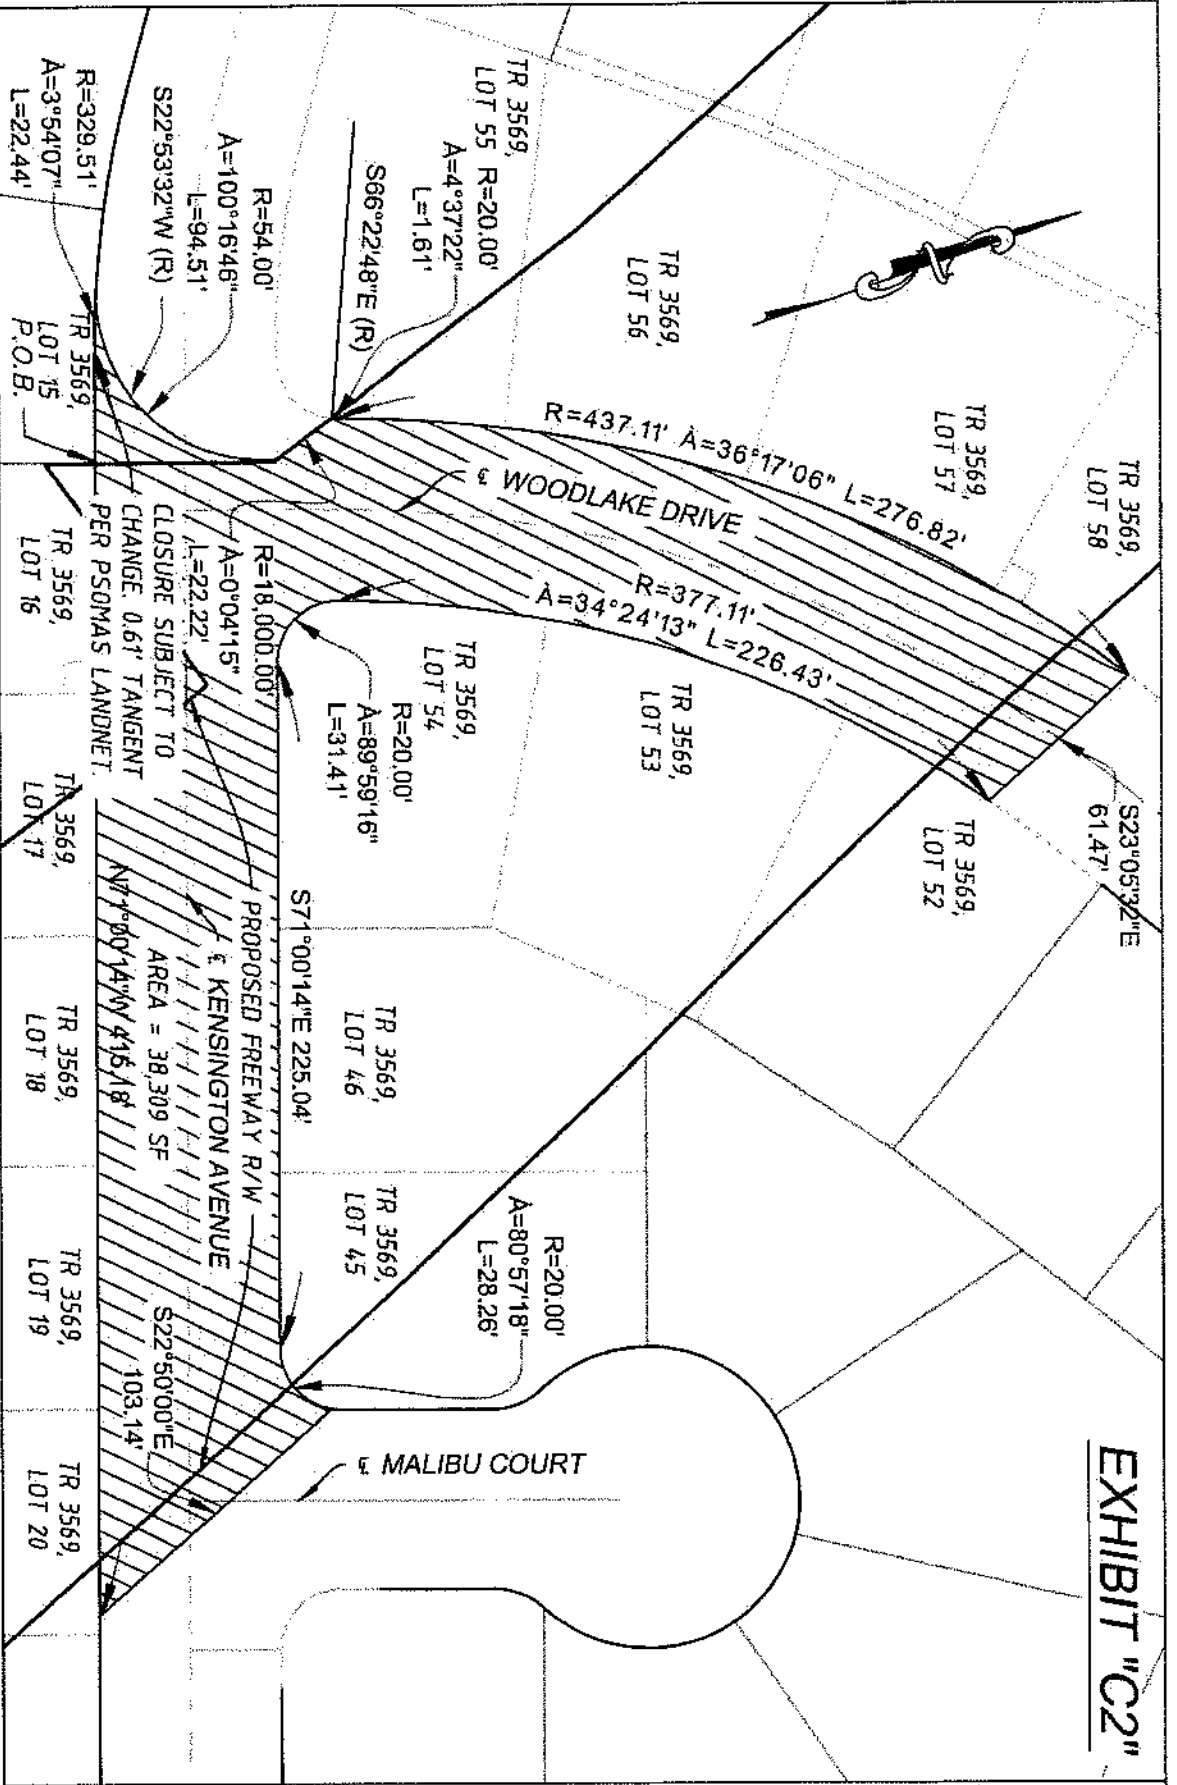

PREPARED BY:
Overland, Pacific, and Cutler, Inc.
 4200 Truxtun Avenue, Suite 100
 Bakersfield, CA 93309
 Ph: 661-381-2440

LEGEND

- LIMITS OF PARCEL
- PROPOSED RIGHT OF WAY
- POINT OF BEGINNING
- POINT OF COMMENCEMENT

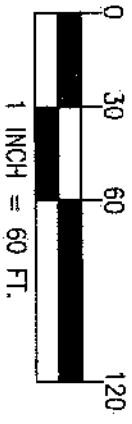

NOTES


THE BASIS OF BEARINGS FOR THIS SURVEY IS BASED UPON CCRS83, ZONE 5 (2004.00), AS DETERMINED BY A LINE BETWEEN CSRC CORN "BYPP" AND "WGPP" HAVING A BEARING OF NORTH 63°14'53" WEST.

DISTANCES SHOWN HEREIN ARE GRID DISTANCES. GROUND DISTANCES MAY BE OBTAINED BY DIVIDING GRID DISTANCES BY THE COMBINATION FACTOR OF 0.999996406.

VACATION OF STREET RIGHT-OF-WAY


FEBRUARY 14, 2020
 SHEET 3 OF 3

EXHIBIT "E2"

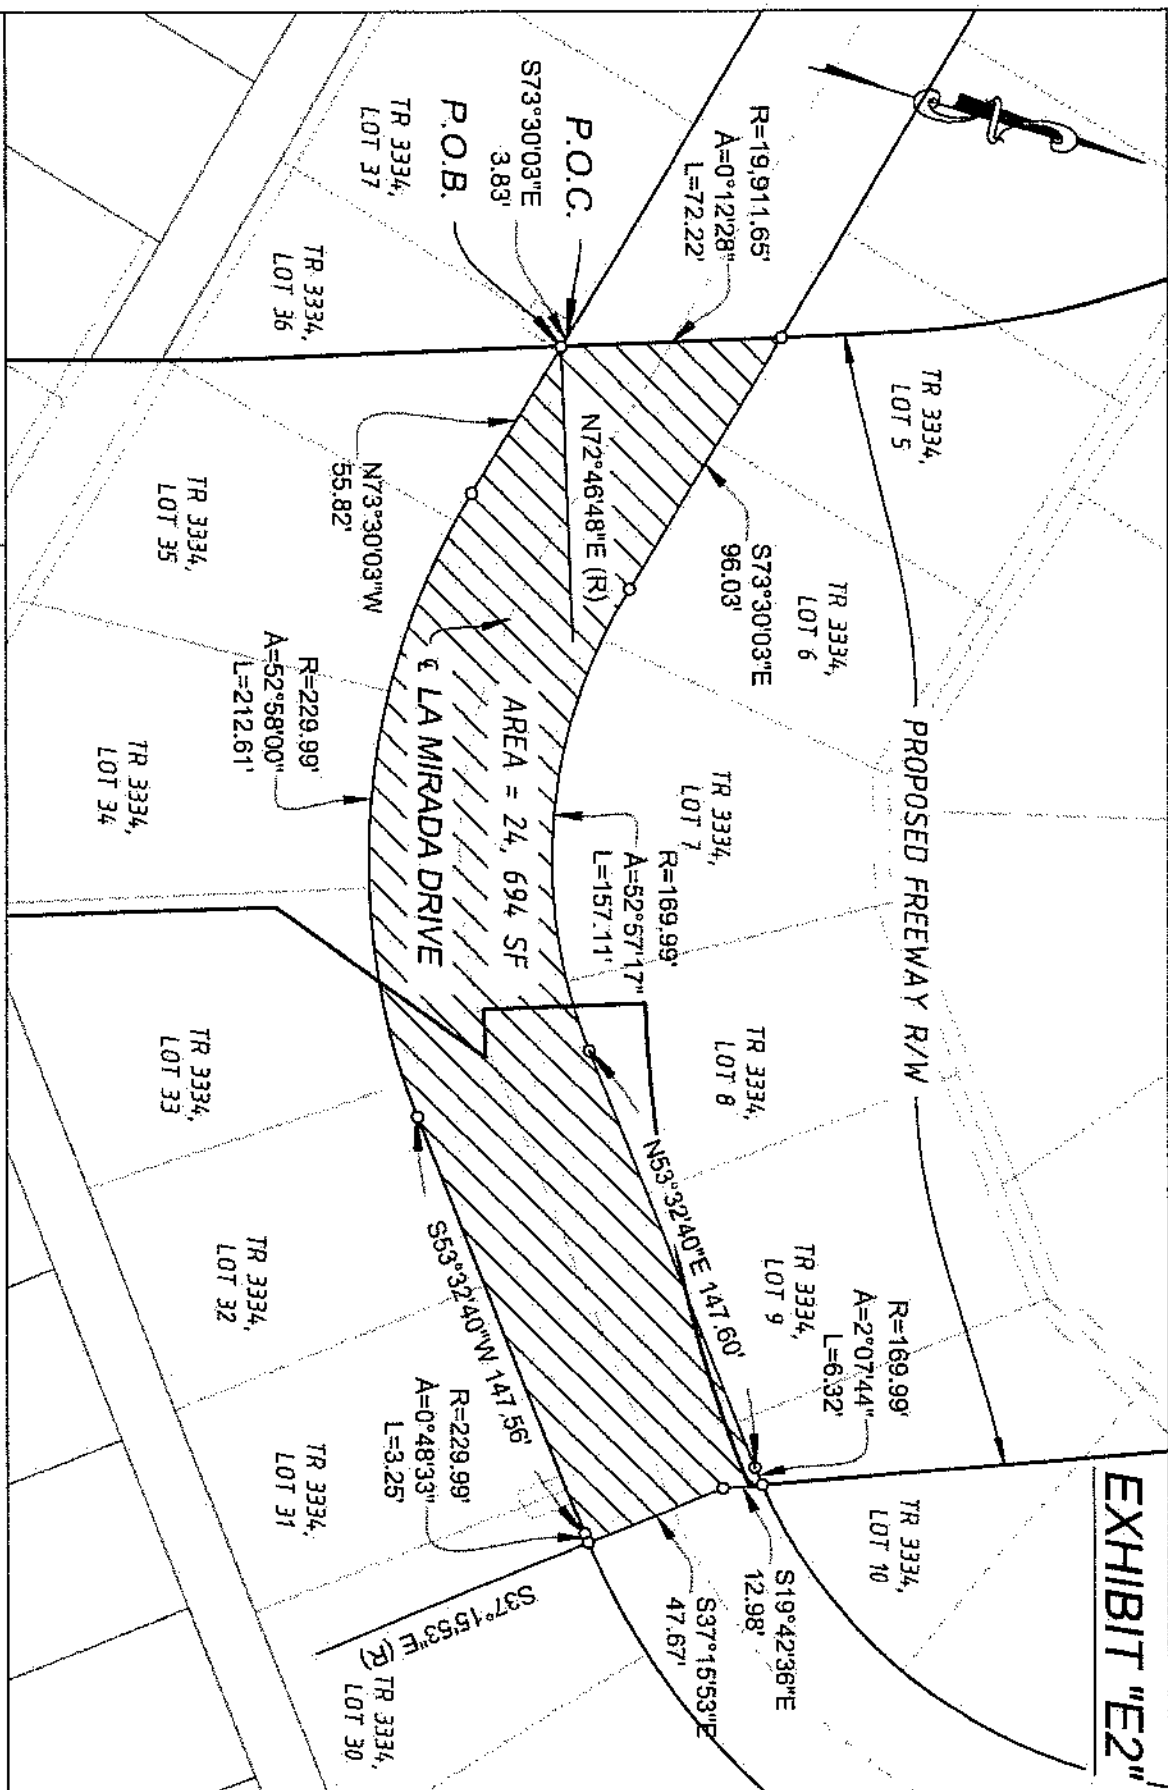

LEGEND

- LIMITS OF PARCEL
- PROPOSED RIGHT OF WAY
- P.O.B. POINT OF BEGINNING
- P.O.C. POINT OF COMMENCEMENT

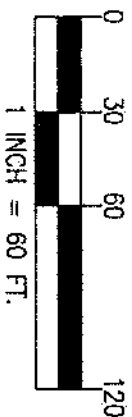

NOTES

THE BASIS OF BEARINGS FOR THIS SURVEY IS BASED UPON CCS83, ZONE 5 (2004.00), AS DETERMINED BY A LINE BETWEEN CSRC CORNERS "BYPP" AND "WGPP" HAVING A BEARING OF NORTH $63^{\circ}14'53''$ WEST.

DISTANCES SHOWN HEREIN ARE GRID DISTANCES. GROUND DISTANCES MAY BE OBTAINED BY DIVIDING GRID DISTANCES BY THE COMBINATION FACTOR OF 0.999996406.

VACATION OF STREET RIGHT-OF-WAY

FEBRUARY 14, 2020

SHEET 3 OF 3

PREPARED BY:



Overland, Pacific, and Cutler, Inc.
4200 Truxtun Avenue, Suite 100
Bakersfield, CA 93309
Ph: 661-381-2440

EXHIBIT "F2"


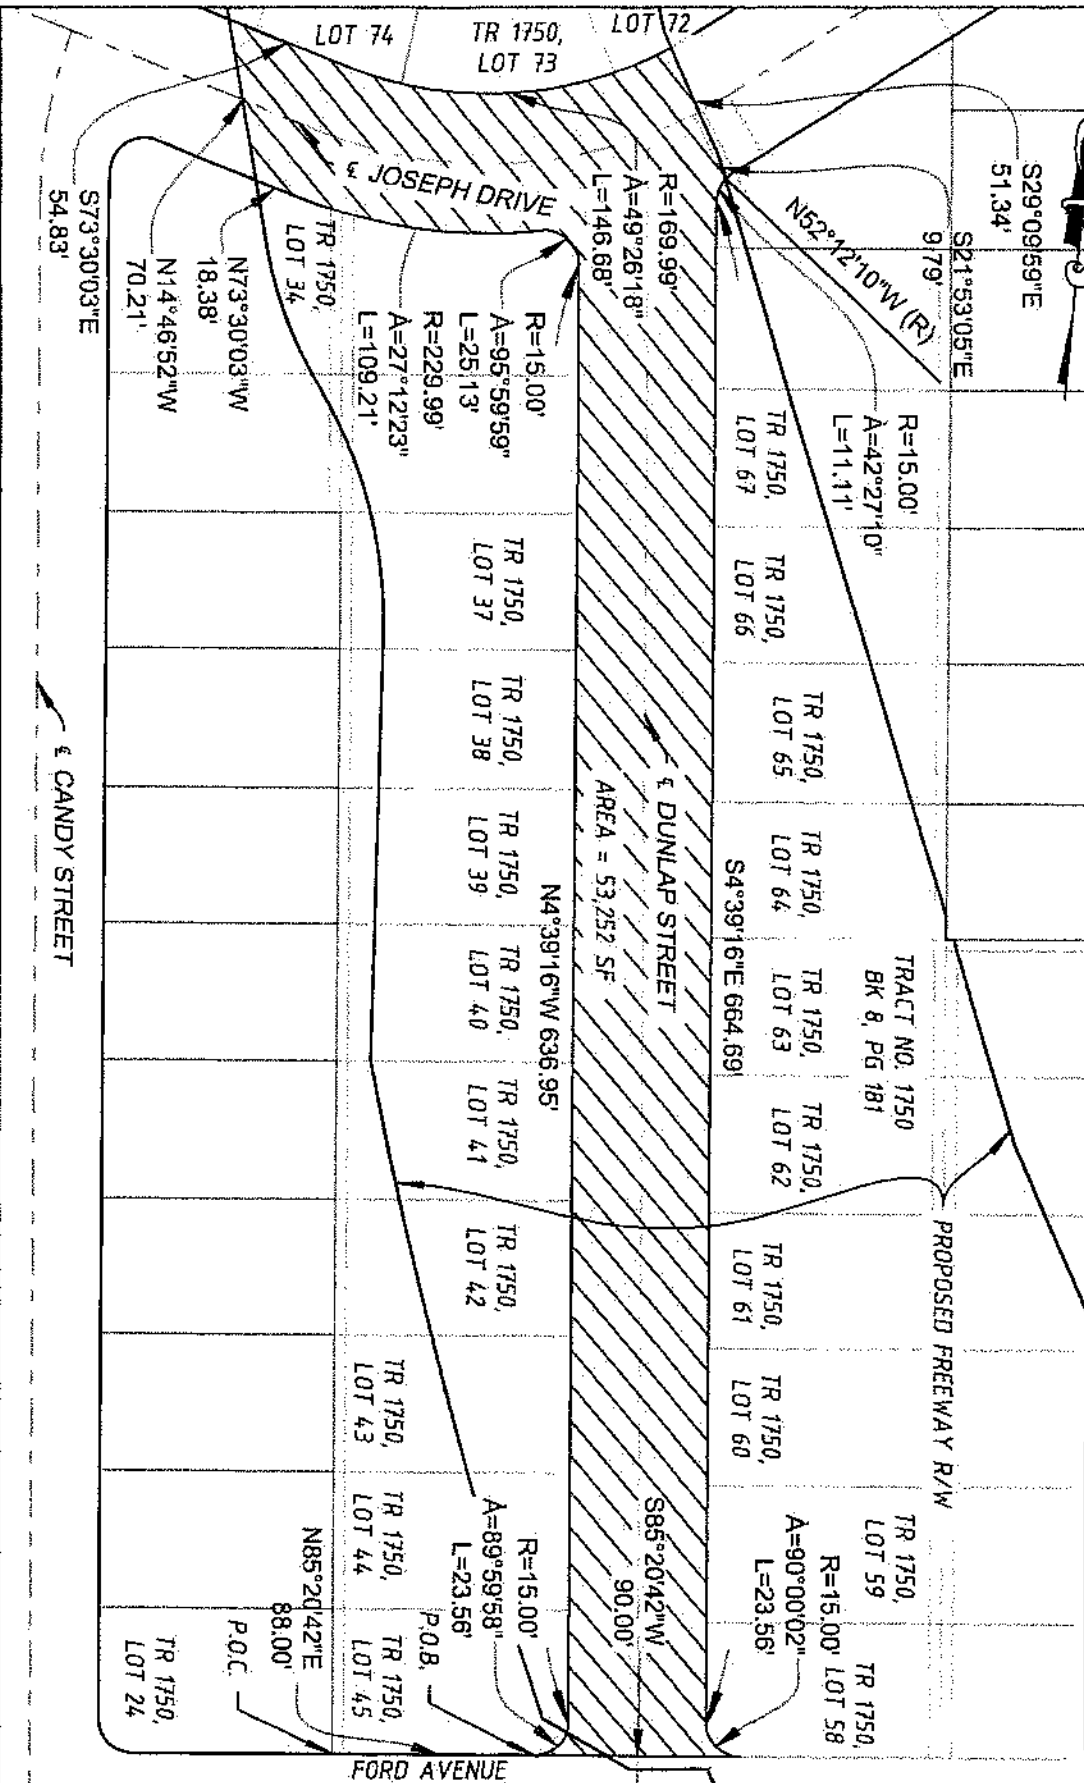


EXHIBIT "G2"

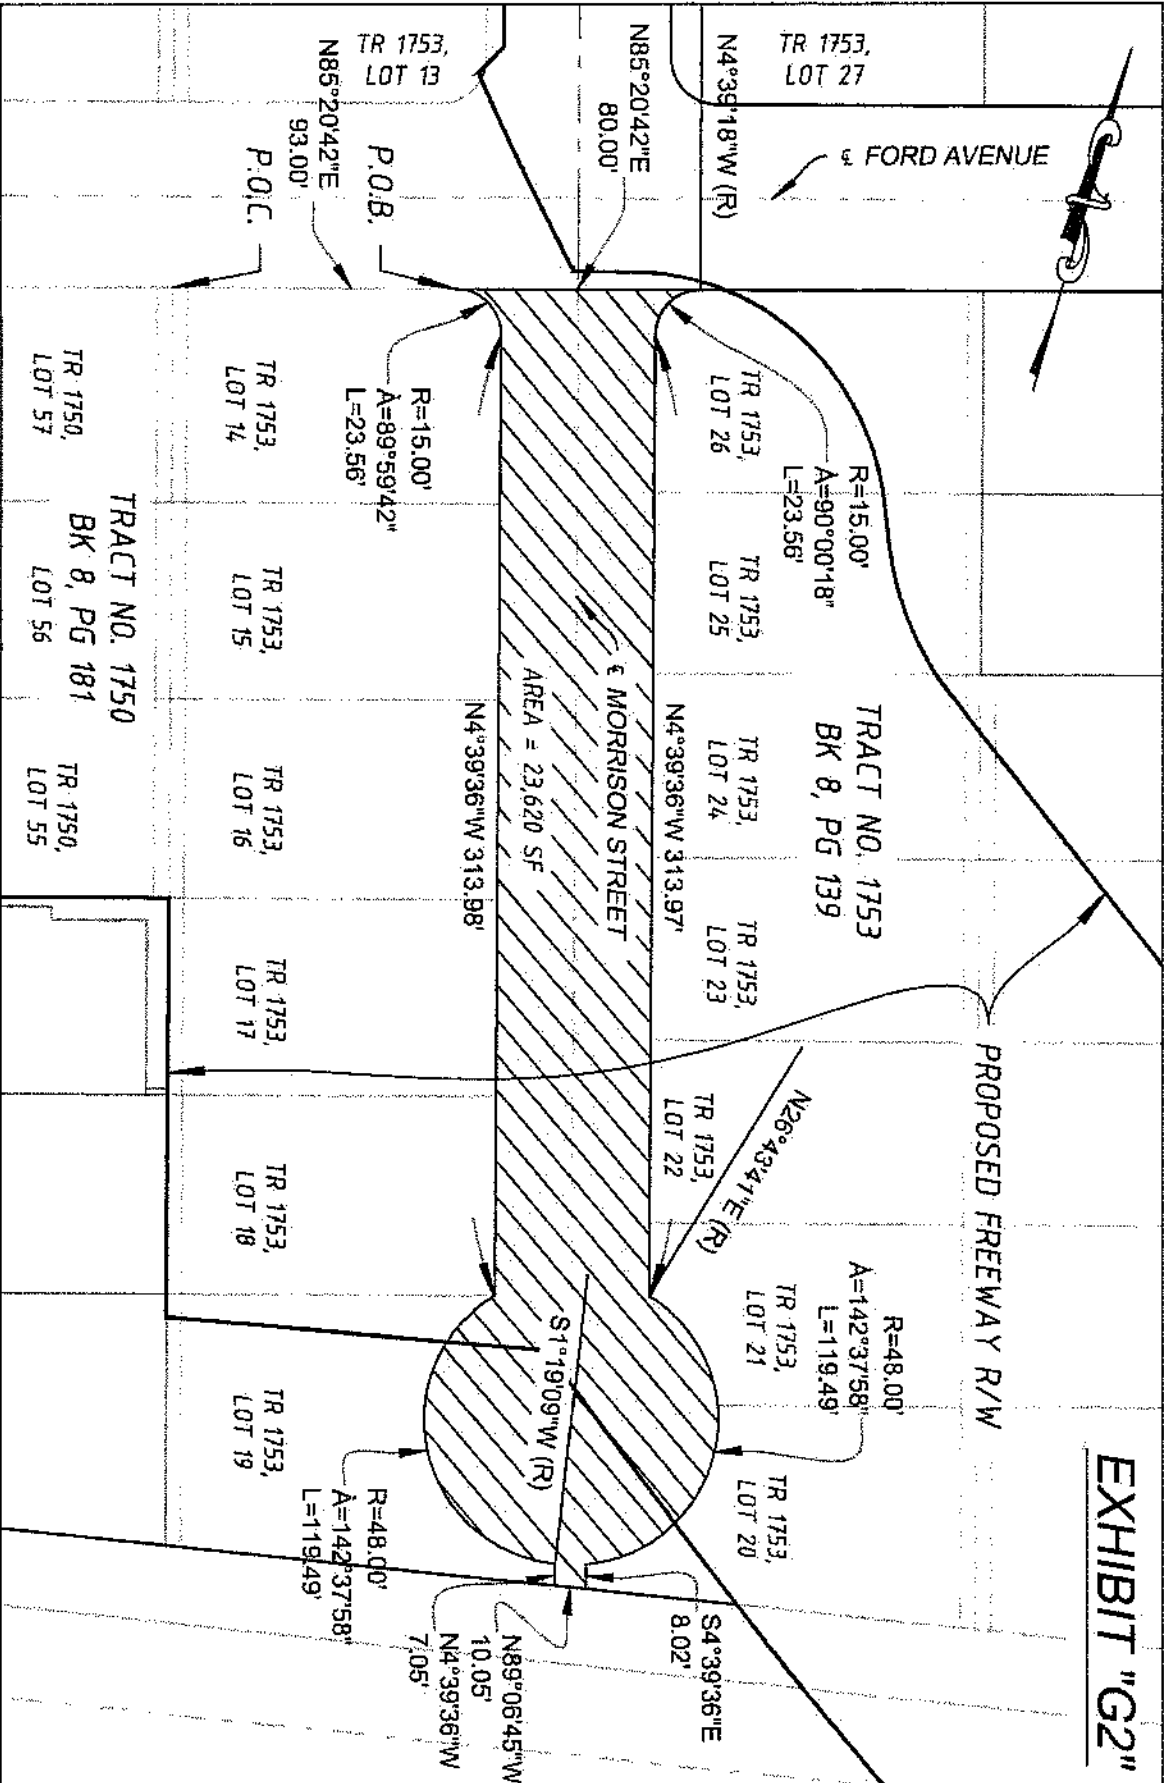

LEGEND

- LIMITS OF PARCEL
- PROPOSED RIGHT OF WAY
- P.O.B. POINT OF BEGINNING
- P.O.C. POINT OF COMMENCEMENT

NOTES

THE BASIS OF BEARINGS FOR THIS SURVEY IS BASED UPON CCS83, ZONE 5 (2004.00), AS DETERMINED BY A LINE BETWEEN CSRC CORNERS "BUPP" AND "WGPP" HAVING A BEARING OF NORTH 63°14'53" WEST.

DISTANCES SHOWN HEREIN ARE GRID DISTANCES. GROUND DISTANCES MAY BE OBTAINED BY DIVIDING GRID DISTANCES BY THE COMBINATION FACTOR OF 0.99996406.

VACATION OF STREET RIGHT-OF-WAY

FEBRUARY 14, 2020

SHEET 3 OF 3

PREPARED BY:



Overland, Pacific, and Cutler, Inc.
4200 Truxtun Avenue, Suite 100
Bakersfield, CA 93309
Ph: 661-381-2440