



BAKERSFIELD
THE SOUND OF *Something Better*

DR. MARTIN LUTHER KING BOULEVARD TRAFFIC CALMING PROJECT

CONCEPTUAL DESIGN SUBMISSION



PROJECT AREA



Sheet List Table		
SHEET NUMBER	DRAWING NUMBER	SHEET TITLE
1	G-1	TITLE SHEET
2	TP-1	MLK BLVD - CALIFORNIA AVE TO 11TH ST
3	TP-2	MLK BLVD - 10TH ST TO 9TH ST
4	TP-3	MLK BLVD - POTOMAC AVE TO DE WOLFE ST
5	TP-4	MLK BLVD - RALSTON ST TO MURDOCK ST
6	TP-5	MLK BLVD AT VIRGINIA AVE
7	TP-6	MLK BLVD AT 3RD ST
8	TP-7	MLK BLVD AT BROWN ST - TEXAS ST
9	TP-8	MLK BLVD AT WILKINS ST
10	TP-9	MLK BLVD AT BRUNDAGE LANE
11	TP-10	MLK BLVD AT 58 HWY

VICINITY MAP
NOT TO SCALE

PRELIMINARY - NOT FOR CONSTRUCTION



PROFESSIONAL CERTIFICATION		REUSE OF DOCUMENTS				TOOLE DESIGN		DR. MARTIN LUTHER KING BLVD TRAFFIC CALMING PROJECT		CITY OF BAKERSFIELD PUBLIC WORKS DEPARTMENT		PROJECT NO. 02LAX.00128.01	
I HEREBY CERTIFY THAT THESE PLANS WERE PREPARED OR APPROVED BY ME, AND THAT I AM A DULY LICENSED PROFESSIONAL ENGINEER UNDER THE LAWS OF THE STATE OF [STATE]. LICENSE NO. _____ EXPIRATION DATE: _____		ALL DRAWINGS ARE INSTRUMENTS OF PROFESSIONAL SERVICE FOR THIS PROJECT. REUSE OR ALTERATION IS AT THE USER'S SOLE RISK.				527 W 7TH STREET, SUITE 701 LOS ANGELES, CA 90014 PHONE: 203.257.8680 FAX: 203.257.8680 www.tooledesign.com		TITLE SHEET		APPROVED: _____		DATE _____	
		DSGN								[ENGINEER, P.E. #, EXP. XX / XX / XX]		DATE _____	
		DR								[TRAFFIC ENGINEER]		DATE _____	
		CHK								[ASSISTANT PUBLIC WORKS DIRECTOR]		DATE _____	
		APVD								[PUBLIC WORKS DIRECTOR, P.E. #, EXP. XX / XX / XX]		DATE _____	
		NO.	DATE	REVISION	BY	APVD	[ENGINEER, P.E.]	DATE				DRAWING NO. G-1	SHEET NO. 1 OF 11

H:\G000002LAX.00128.01_P_MLK Phase 1 Design\PRODUCTION\CAD\PLANS\02LAX.00128.01_TP_Conceptual_FULL.dwg
7/31/2023

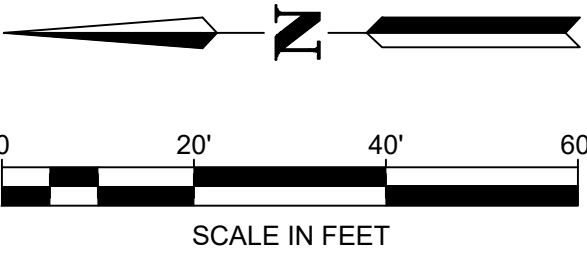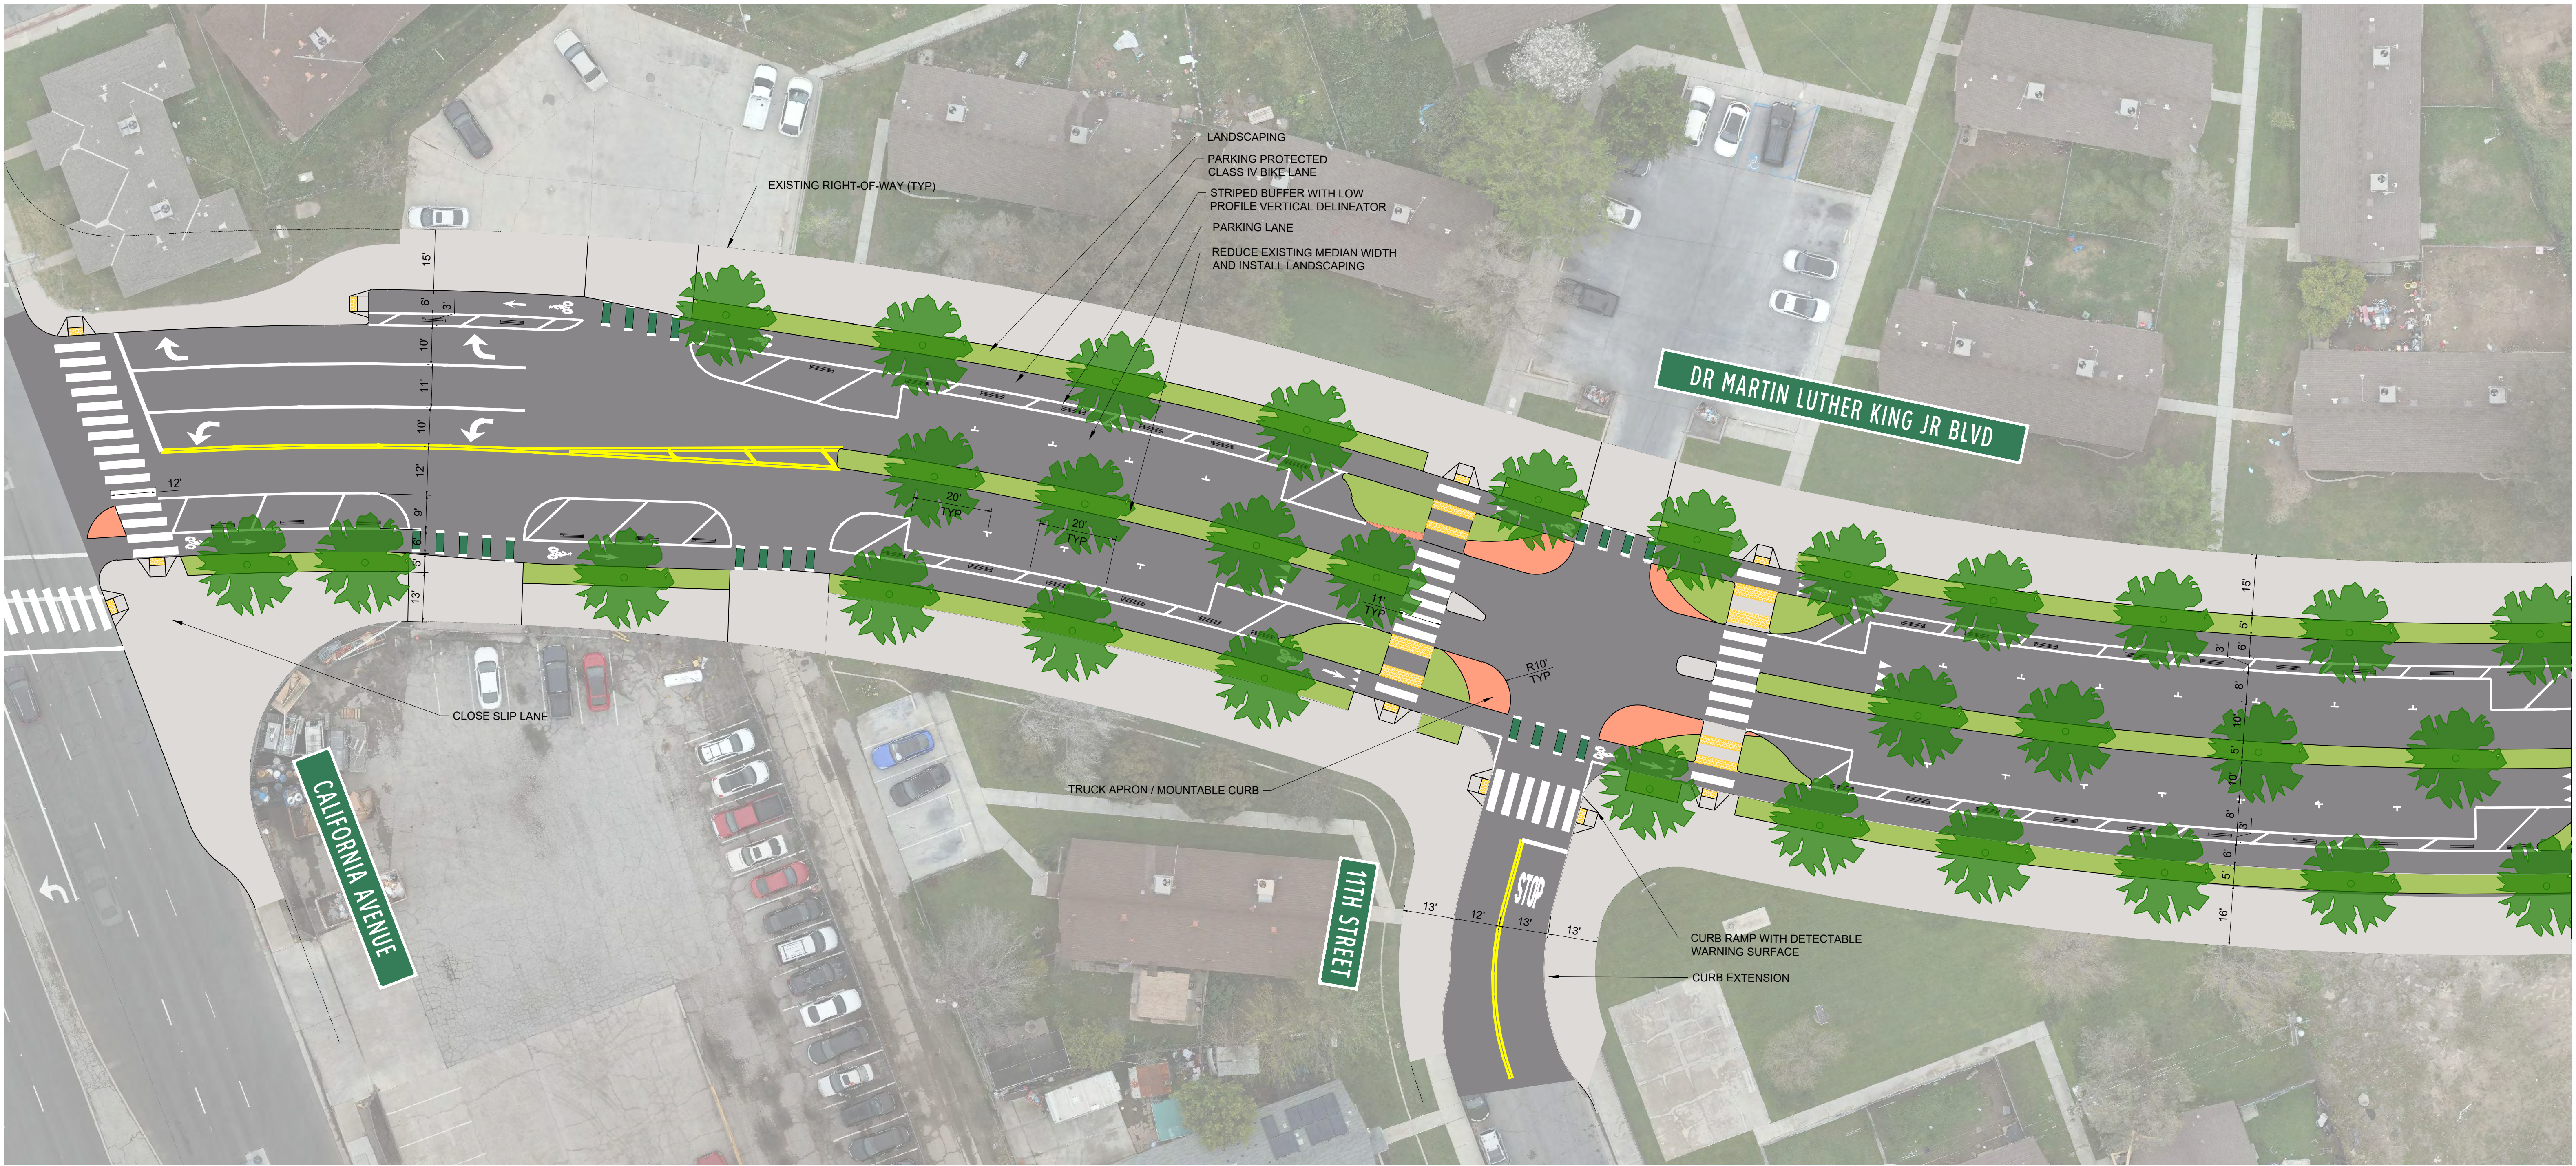


PRELIMINARY - NOT FOR CONSTRUCTION

PROFESSIONAL CERTIFICATION	REUSE OF DOCUMENTS						PREPARED BY : TDG Engineering, Inc., an affiliate of:		DR. MARTIN LUTHER KING BLVD TRAFFIC CALMING PROJECT MLK BLVD - CALIFORNIA AVE TO 11TH ST		CITY OF BAKERSFIELD PUBLIC WORKS DEPARTMENT		PROJECT NO. 02LAX.00128.01	
	ALL DRAWINGS ARE INSTRUMENTS OF PROFESSIONAL SERVICE FOR THIS PROJECT. REUSE OR ALTERATION IS AT THE USER'S SOLE RISK.						TOOLE DESIGN 527 W 7TH STREET, SUITE 701 LOS ANGELES, CA 90014 PHONE: 203.257.8680 FAX: 203.257.8680 www.tooledesign.com [ENGINEER, P.E.] DATE				APPROVED: [ENGINEER, P.E. #, EXP. XX / XX / XX] DATE		DATE 7/28/2023	
	DSGN										REVIEWED: [TRAFFIC ENGINEER] DATE	DRAWING NO. TP-1		
	DR										REVIEWED: [ASSISTANT PUBLIC WORKS DIRECTOR] DATE	SHEET NO.		
	CHK										APPROVED: [PUBLIC WORKS DIRECTOR, P.E. #, EXP. XX / XX / XX] DATE	2 OF 11		
I HEREBY CERTIFY THAT THESE PLANS WERE PREPARED OR APPROVED BY ME, AND THAT I AM A DULY LICENSED PROFESSIONAL ENGINEER UNDER THE LAWS OF THE STATE OF [STATE]. LICENSE NO. _____ EXPIRATION DATE: _____		APVD	NO.	DATE	REVISION	BY	APVD							

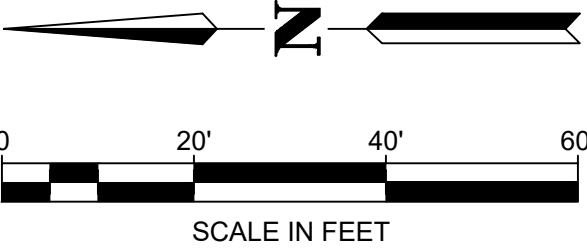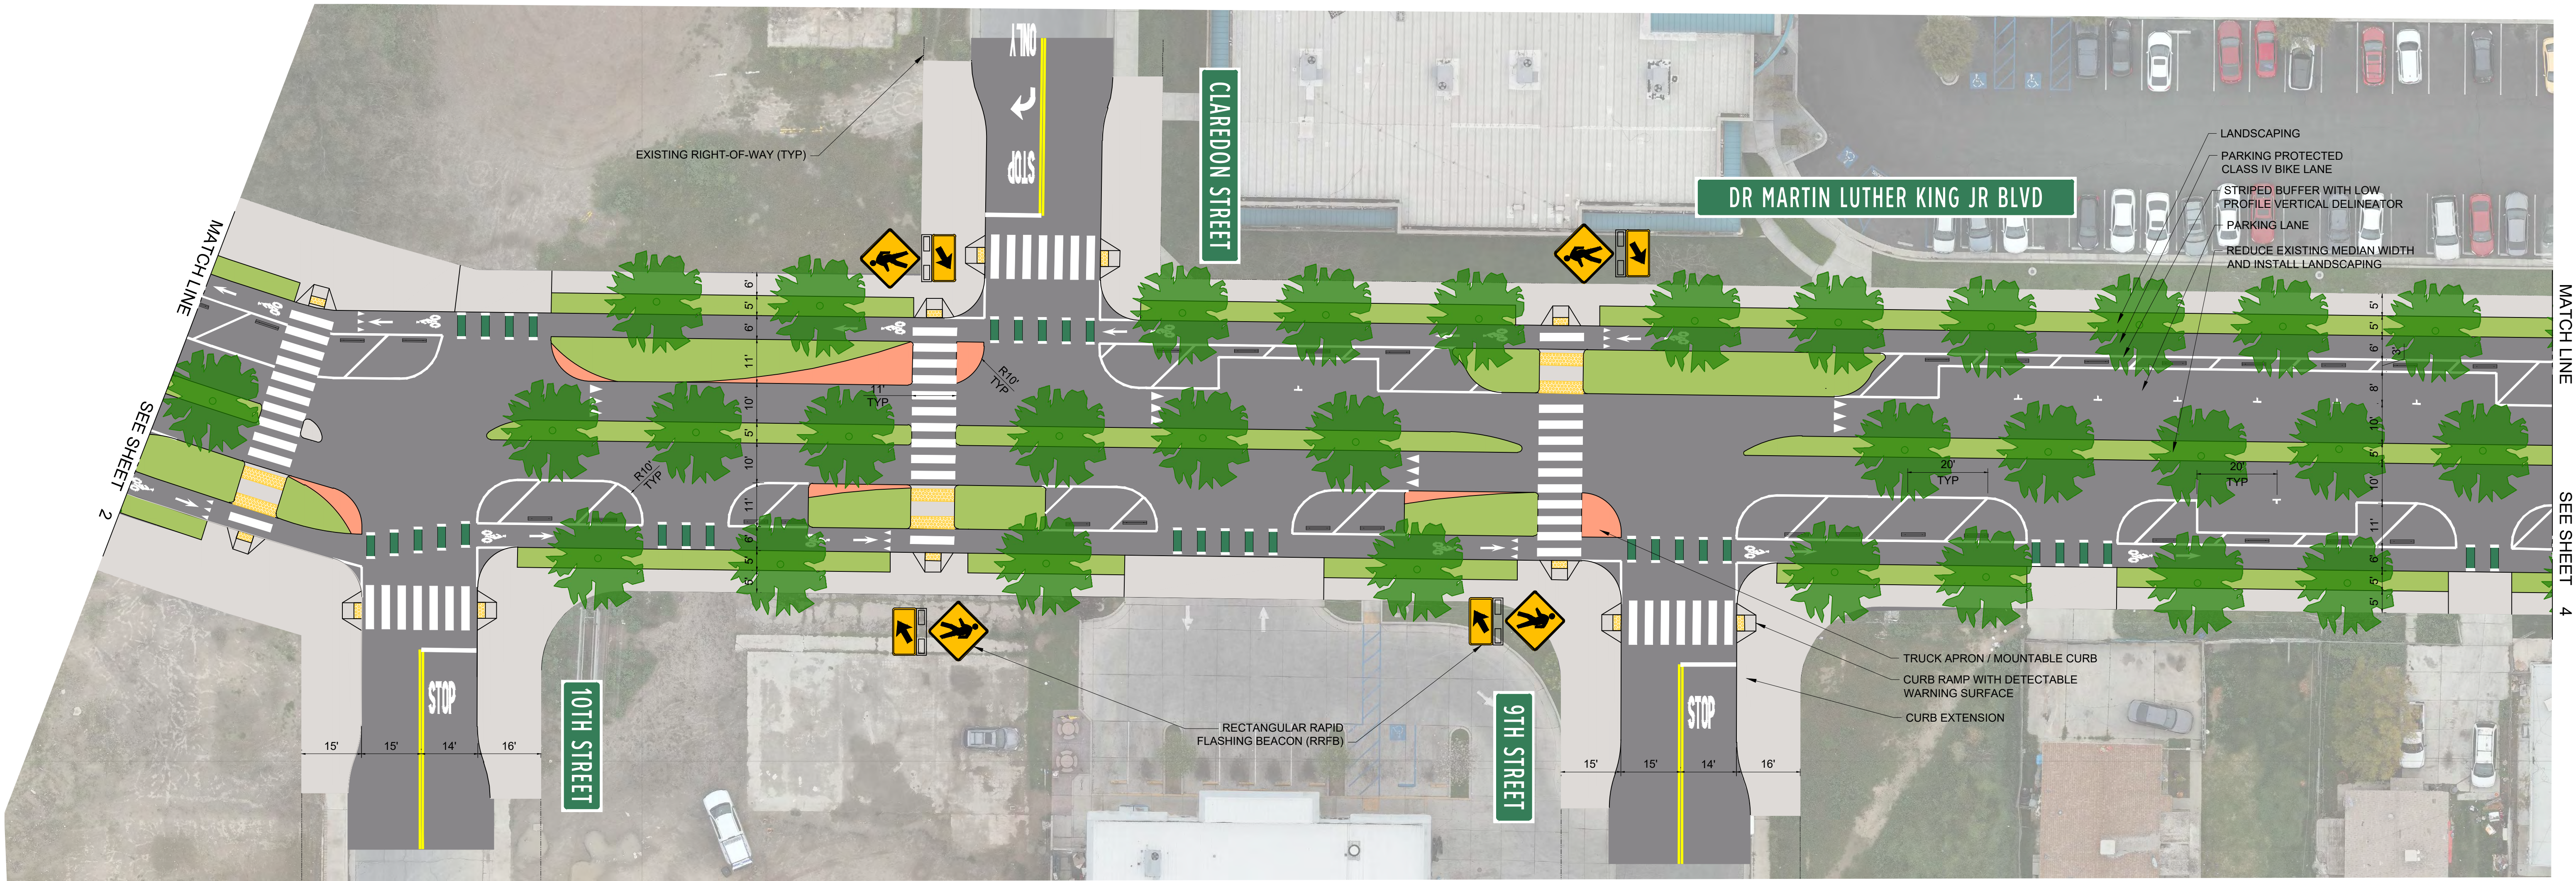



PRELIMINARY - NOT FOR CONSTRUCTION

PROFESSIONAL CERTIFICATION	REUSE OF DOCUMENTS						PREPARED BY : TDG Engineering, Inc., an affiliate of:		CITY OF BAKERSFIELD PUBLIC WORKS DEPARTMENT		PROJECT NO.
	ALL DRAWINGS ARE INSTRUMENTS OF PROFESSIONAL SERVICE FOR THIS PROJECT. REUSE OR ALTERATION IS AT THE USER'S SOLE RISK.						TOOLE DESIGN		527 W 7TH STREET, SUITE 701 LOS ANGELES, CA 90014 PHONE: 203.257.8680 FAX: 203.257.8680 www.tooleddesign.com		02LAX.00128.01
	DSGN								APPROVED: [ENGINEER, P.E. #, EXP. XX / XX / XX] DATE	DATE	
	DR								REVIEWED: [TRAFFIC ENGINEER] DATE	7/28/2023	
	CHK								REVIEWED: [ASSISTANT PUBLIC WORKS DIRECTOR] DATE	DRAWING NO. TP-2	
	APVD	NO.	DATE	REVISION	BY	APVD	[ENGINEER, P.E.]	DATE	APPROVED: [PUBLIC WORKS DIRECTOR, P.E. #, EXP. XX / XX / XX] DATE	SHEET NO. 3 OF 11	
I HEREBY CERTIFY THAT THESE PLANS WERE PREPARED OR APPROVED BY ME, AND THAT I AM A DULY LICENSED PROFESSIONAL ENGINEER UNDER THE LAWS OF THE STATE OF [STATE]. LICENSE NO. _____ EXPIRATION DATE: _____.											
DR. MARTIN LUTHER KING BLVD TRAFFIC CALMING PROJECT MLK BLVD - 10TH ST TO 9TH ST											

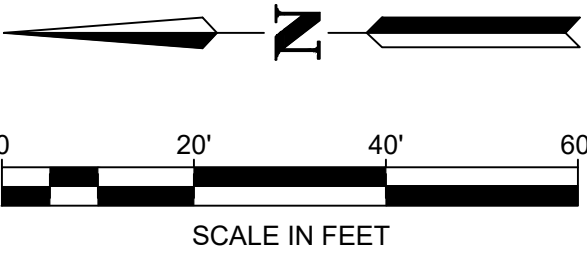

PRELIMINARY - NOT FOR CONSTRUCTION

PROFESSIONAL CERTIFICATION	REUSE OF DOCUMENTS					PREPARED BY : TDG Engineering, Inc., an affiliate of:		CITY OF BAKERSFIELD PUBLIC WORKS DEPARTMENT		PROJECT NO.
	ALL DRAWINGS ARE INSTRUMENTS OF PROFESSIONAL SERVICE FOR THIS PROJECT. REUSE OR ALTERATION IS AT THE USER'S SOLE RISK.					TOOLE DESIGN 527 W 7TH STREET, SUITE 701 LOS ANGELES, CA 90014 PHONE: 203.257.8680 FAX: 203.257.8680 www.tooleddesign.com [ENGINEER, P.E.] DATE		APPROVED: [ENGINEER, P.E. #, EXP. XX / XX / XX] DATE		DATE
	DSGN								7/28/2023	
	DR									
	CHK									
	APVD	NO.	DATE	REVISION	BY	APVD	REVIEWED: [TRAFFIC ENGINEER] DATE		DRAWING NO.	
							REVIEWED: [ASSISTANT PUBLIC WORKS DIRECTOR] DATE		TP-3	
							APPROVED: [PUBLIC WORKS DIRECTOR, P.E. #, EXP. XX / XX / XX] DATE		SHEET NO.	
									4 OF 11	

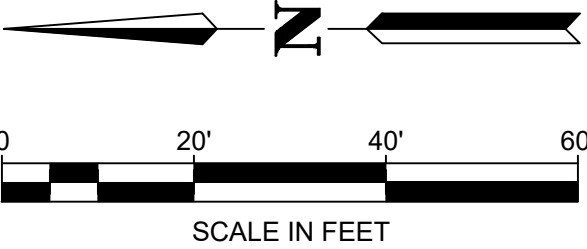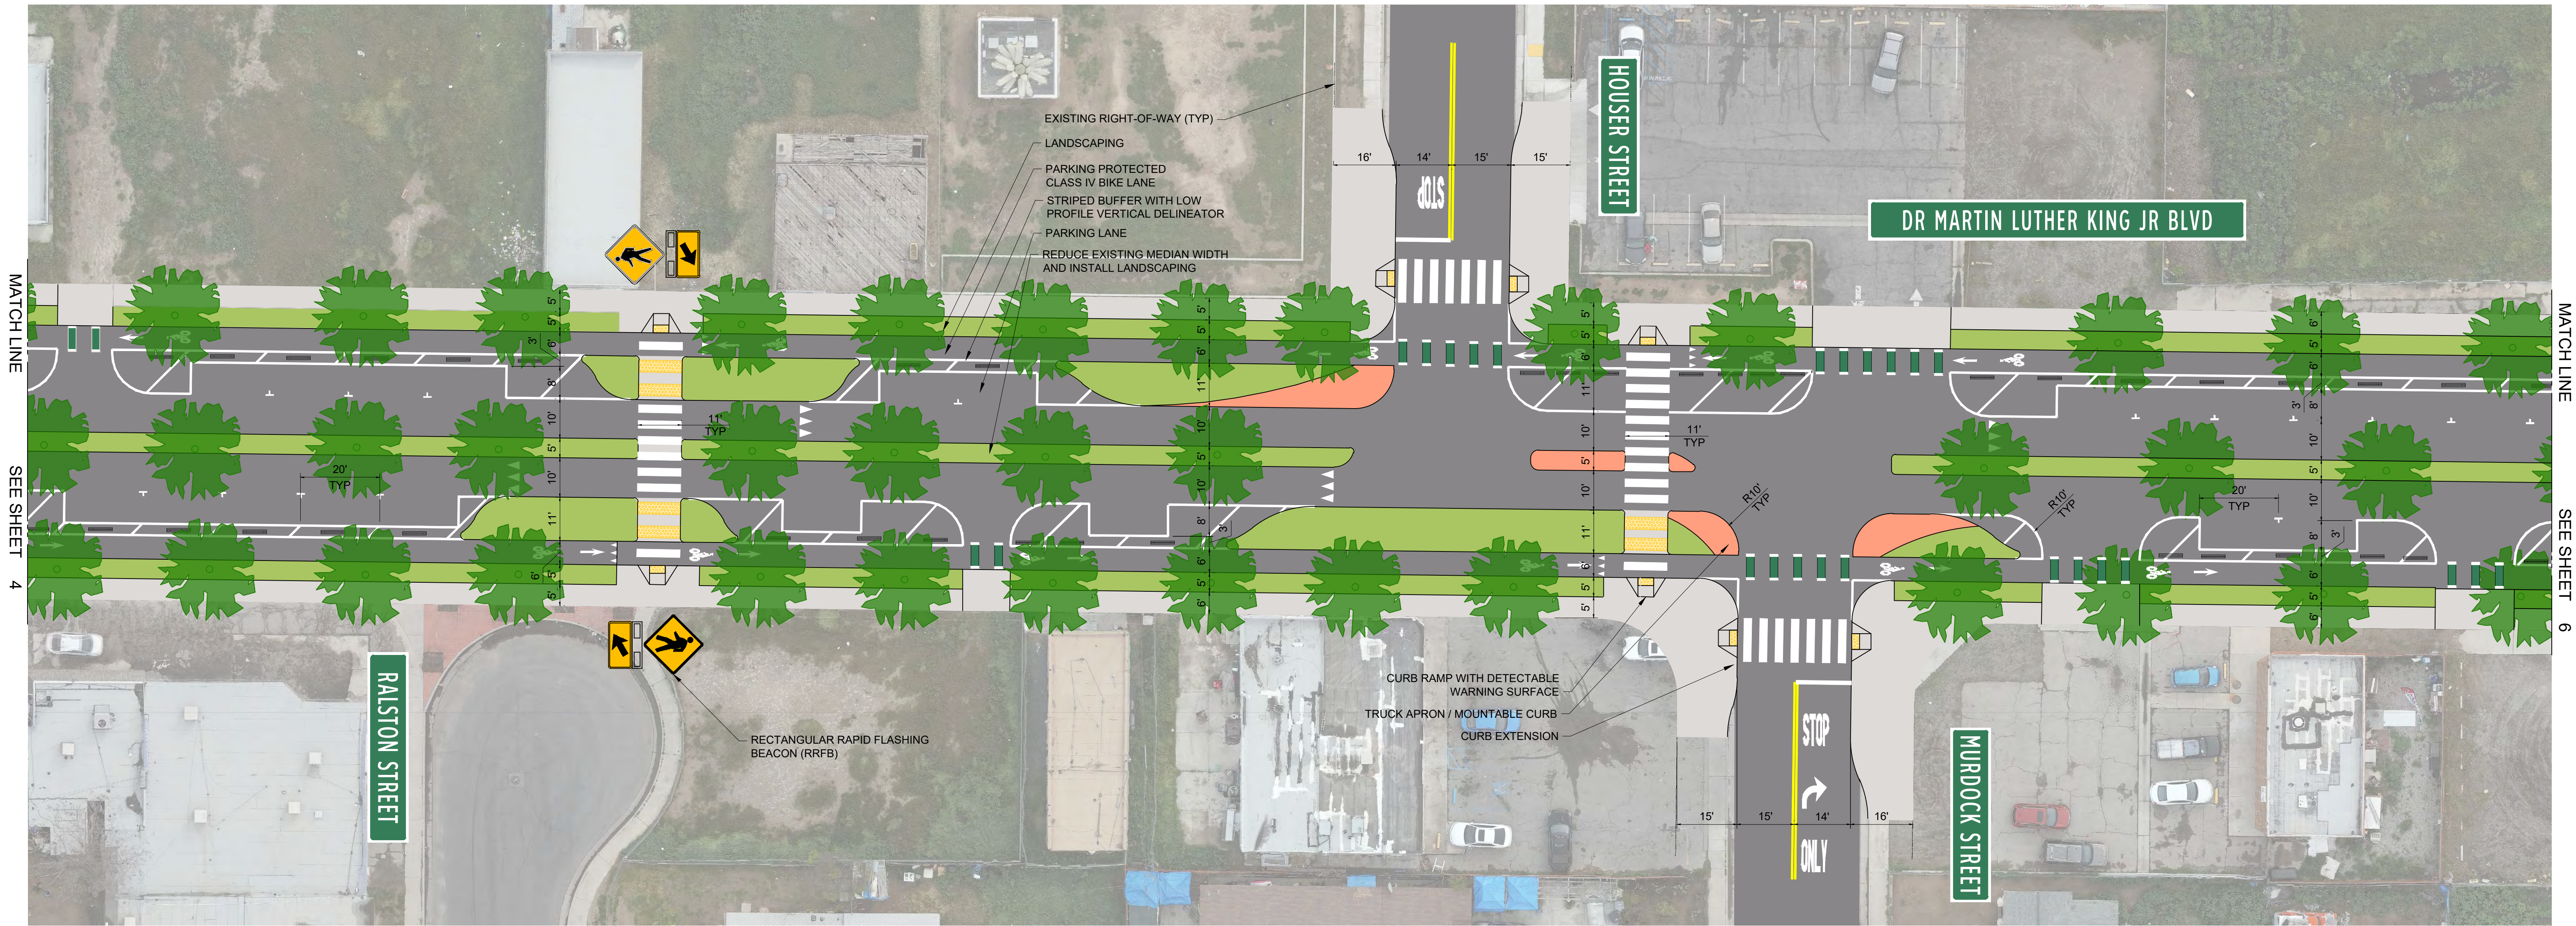

PRELIMINARY - NOT FOR CONSTRUCTION

PROFESSIONAL CERTIFICATION	REUSE OF DOCUMENTS						PREPARED BY : TDG Engineering, Inc., an affiliate of:		CITY OF BAKERSFIELD PUBLIC WORKS DEPARTMENT		PROJECT NO.
	ALL DRAWINGS ARE INSTRUMENTS OF PROFESSIONAL SERVICE FOR THIS PROJECT. REUSE OR ALTERATION IS AT THE USER'S SOLE RISK.						TOOLE DESIGN		527 W 7TH STREET, SUITE 701 LOS ANGELES, CA 90014 PHONE: 203.257.8680 FAX: 203.257.8680 www.tooledesign.com		02LAX.00128.01
	DSGN							DR. MARTIN LUTHER KING BLVD TRAFFIC CALMING PROJECT		DATE	
	DR							MLK BLVD - RALSTON ST TO MURDOCK ST		7/28/2023	
	CHK									DRAWING NO.	
	APVD	NO.	DATE	REVISION			BY	APVD			TP-4
I HEREBY CERTIFY THAT THESE PLANS WERE PREPARED OR APPROVED BY ME, AND THAT I AM A DULY LICENSED PROFESSIONAL ENGINEER UNDER THE LAWS OF THE STATE OF [STATE]. LICENSE NO. _____ EXPIRATION DATE: _____.						[ENGINEER, P.E.]		DATE		SHEET NO.	
								[TRAFFIC ENGINEER]			5 OF 11
								[ASSISTANT PUBLIC WORKS DIRECTOR]			
								[PUBLIC WORKS DIRECTOR, P.E. #, EXP. XX / XX / XX]			

