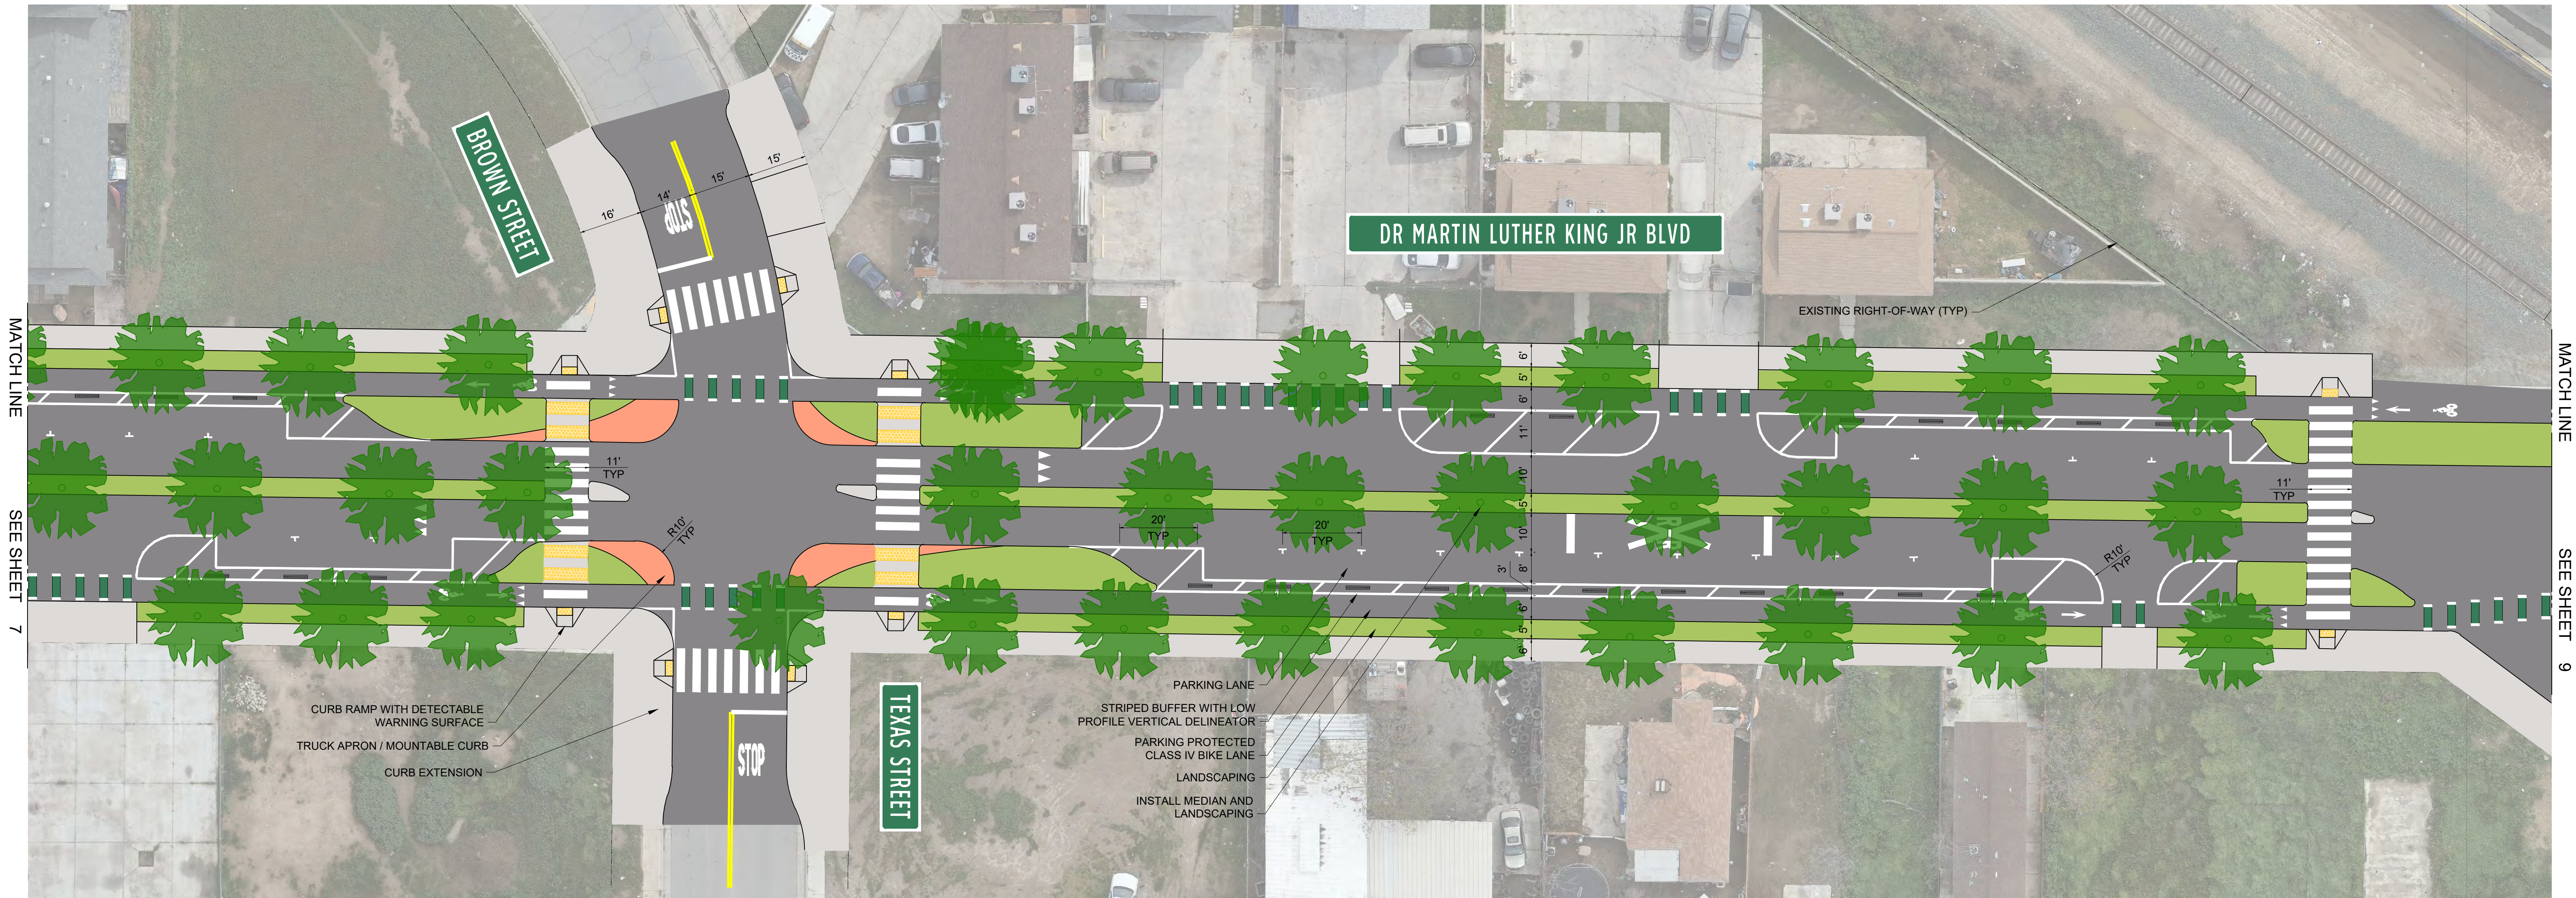


PRELIMINARY - NOT FOR CONSTRUCTION

PROFESSIONAL CERTIFICATION

I HEREBY CERTIFY THAT THESE PLANS WERE PREPARED OR APPROVED BY ME, AND THAT I AM A DULY LICENSED PROFESSIONAL ENGINEER UNDER THE LAWS OF THE STATE OF [STATE].
LICENSE NO. _____
EXPIRATION DATE: _____.

REUSE OF DOCUMENTS

ALL DRAWINGS ARE INSTRUMENTS OF PROFESSIONAL SERVICE FOR THIS PROJECT.
REUSE OR ALTERATION IS AT THE USER'S SOLE RISK.

DSGN					
DR					
CHK					
APVD	NO.	DATE	REVISION	BY	APVD

PREPARED BY : TDG Engineering, Inc., an affiliate of:

TOOLE
DESIGN

527 W 7TH STREET, SUITE 701
LOS ANGELES, CA 90014
PHONE: 203.257.8680
FAX: 203.257.8680
www.tooledesign.com

[ENGINEER, P.E.]

DATE

DR. MARTIN LUTHER KING BLVD
TRAFFIC CALMING PROJECT

MLK BLVD AT BROWN ST - TEXAS ST

CITY OF BAKERSFIELD
PUBLIC WORKS DEPARTMENT

APPROVED: [ENGINEER, P.E. #, EXP. XX / XX / XX] DATE

REVIEWED: [TRAFFIC ENGINEER] DATE

REVIEWED: [ASSISTANT PUBLIC WORKS DIRECTOR] DATE



APPROVED: [PUBLIC WORKS DIRECTOR, P.E. #, EXP. XX / XX / XX] DATE

PROJECT NO.
02LAX.00128.01

DATE
7/28/2023



DRAWING NO.
TP-7

SHEET NO.
8 OF 11

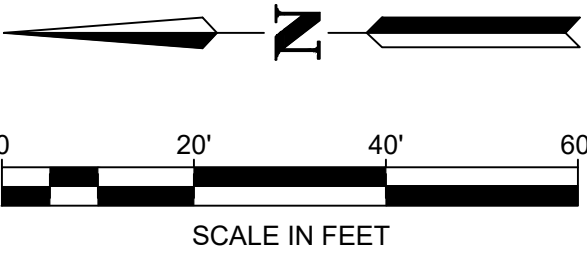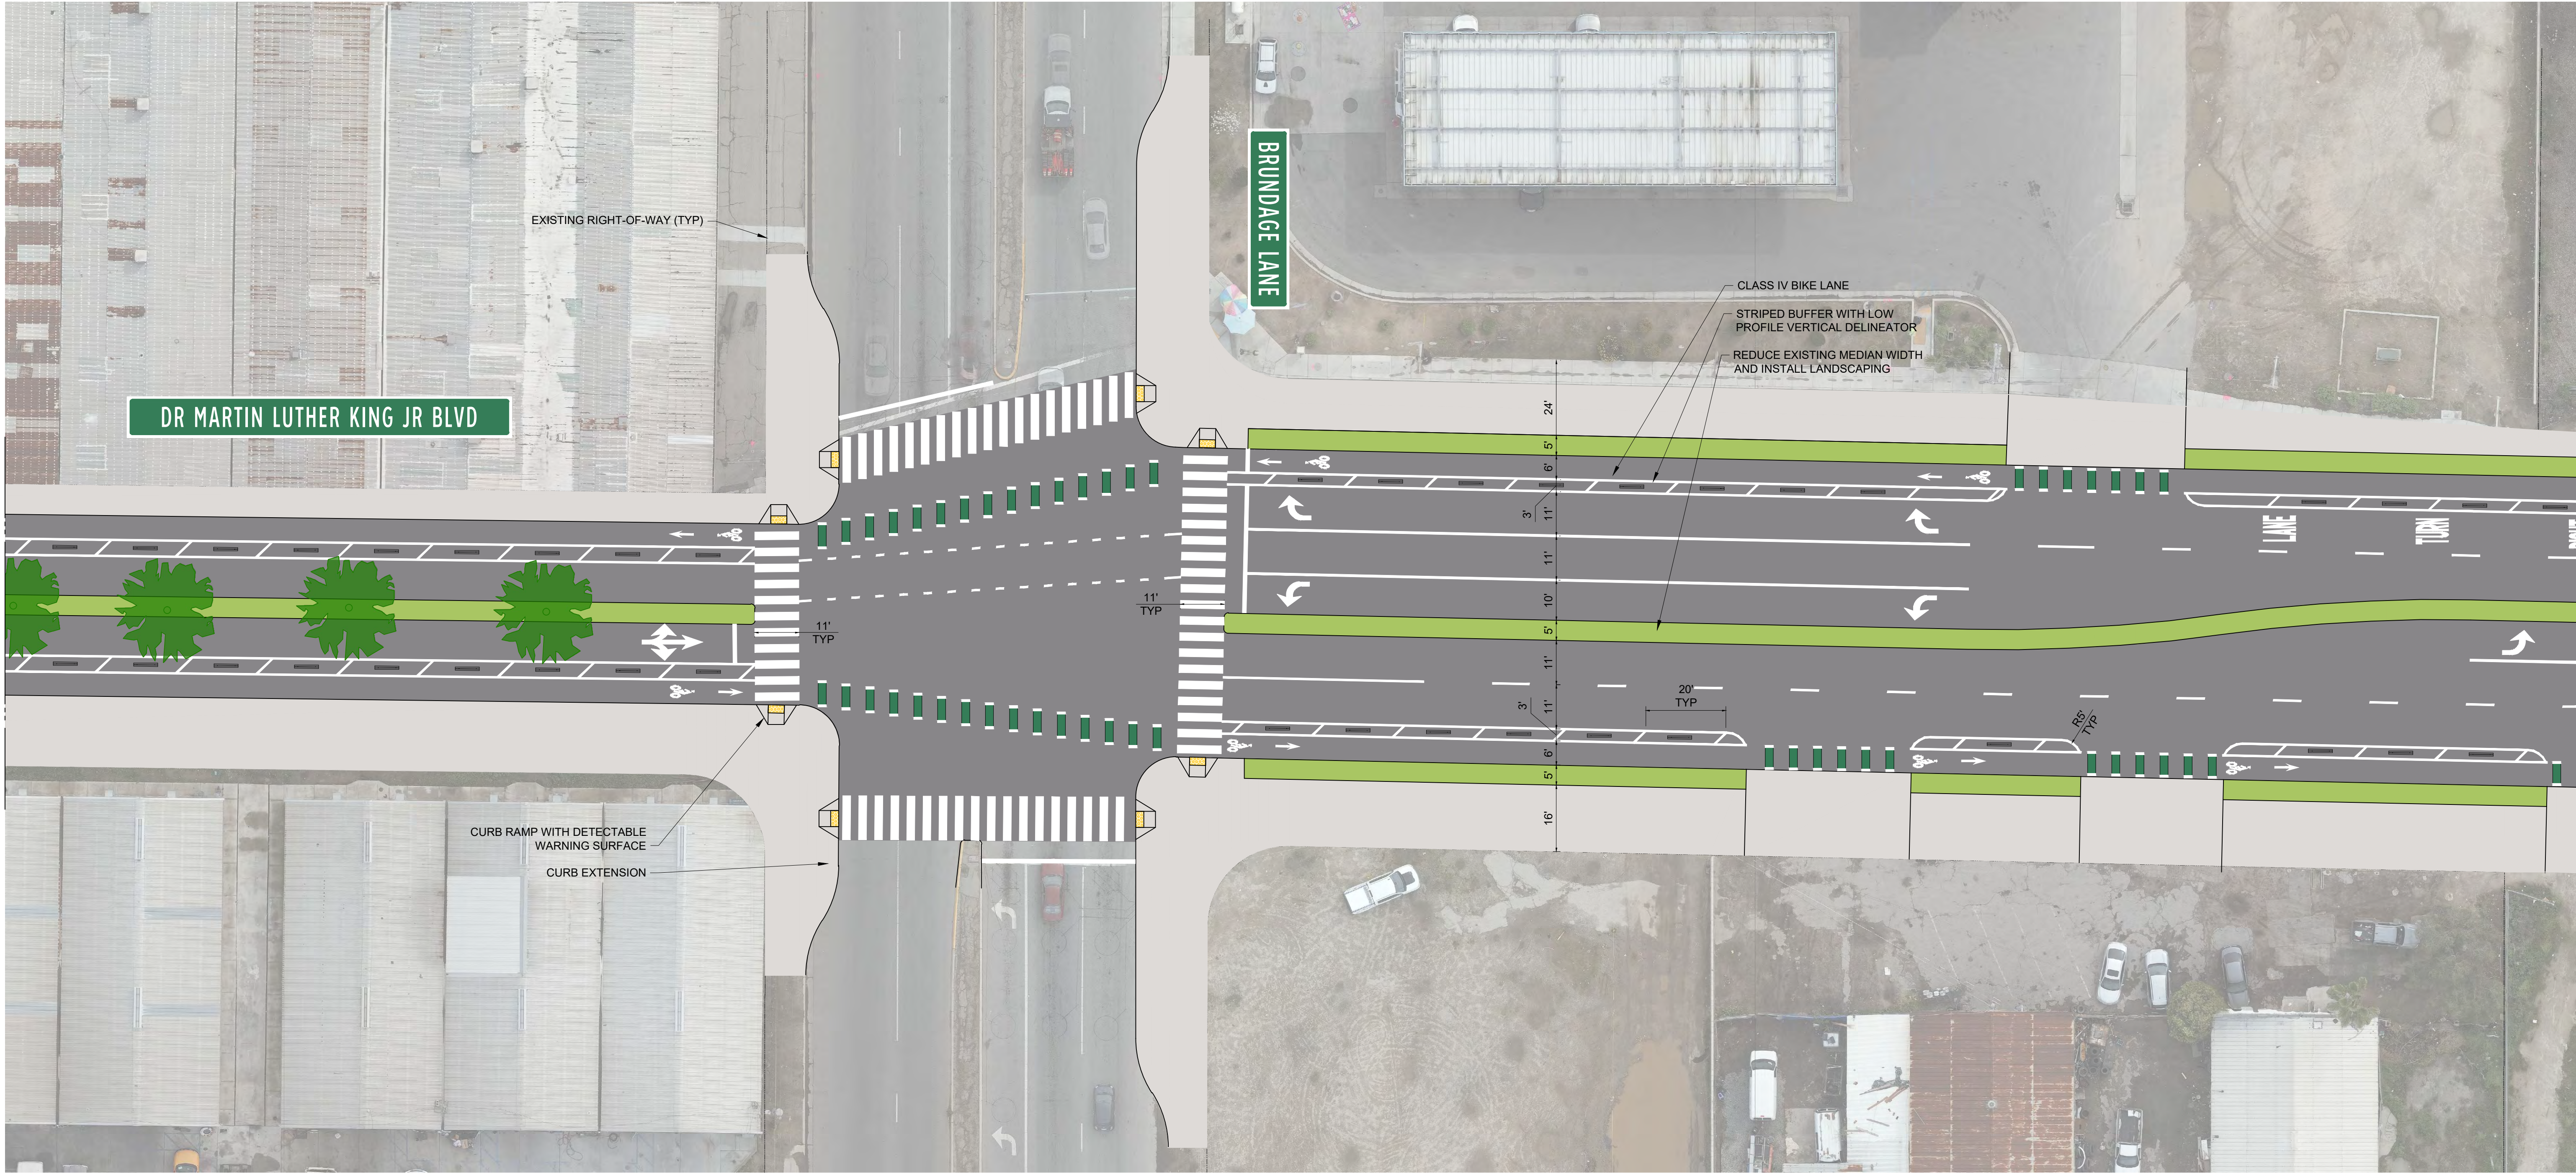

PRELIMINARY - NOT FOR CONSTRUCTION

PROFESSIONAL CERTIFICATION	REUSE OF DOCUMENTS ALL DRAWINGS ARE INSTRUMENTS OF PROFESSIONAL SERVICE FOR THIS PROJECT. REUSE OR ALTERATION IS AT THE USER'S SOLE RISK.				PREPARED BY : TDG Engineering, Inc., an affiliate of: TOOLE DESIGN [ENGINEER, P.E.] 527 W 7TH STREET, SUITE 701 LOS ANGELES, CA 90014 PHONE: 203.257.8680 FAX: 203.257.8680 www.tooledesign.com	DR. MARTIN LUTHER KING BLVD TRAFFIC CALMING PROJECT MLK BLVD AT BRUNDAGE LANE	CITY OF BAKERSFIELD PUBLIC WORKS DEPARTMENT		PROJECT NO. 02LAX.00128.01
							APPROVED: [ENGINEER, P.E. #, EXP. XX / XX / XX]	DATE	DATE 7/28/2023
							REVIEWED: [TRAFFIC ENGINEER]	DATE	DRAWING NO. TP-9
							REVIEWED: [ASSISTANT PUBLIC WORKS DIRECTOR]	DATE	SHEET NO.
I HEREBY CERTIFY THAT THESE PLANS WERE PREPARED OR APPROVED BY ME, AND THAT I AM A DULY LICENSED PROFESSIONAL ENGINEER UNDER THE LAWS OF THE STATE OF [STATE]. LICENSE NO. _____ EXPIRATION DATE: _____				NO.	DATE	REVISION	BY	APVD	10 OF 11

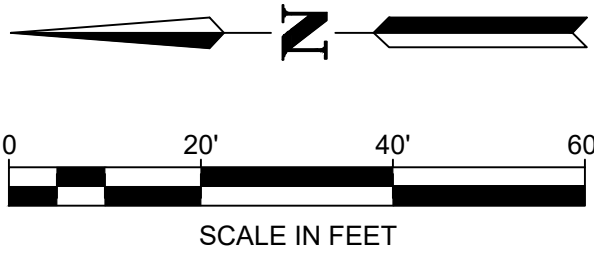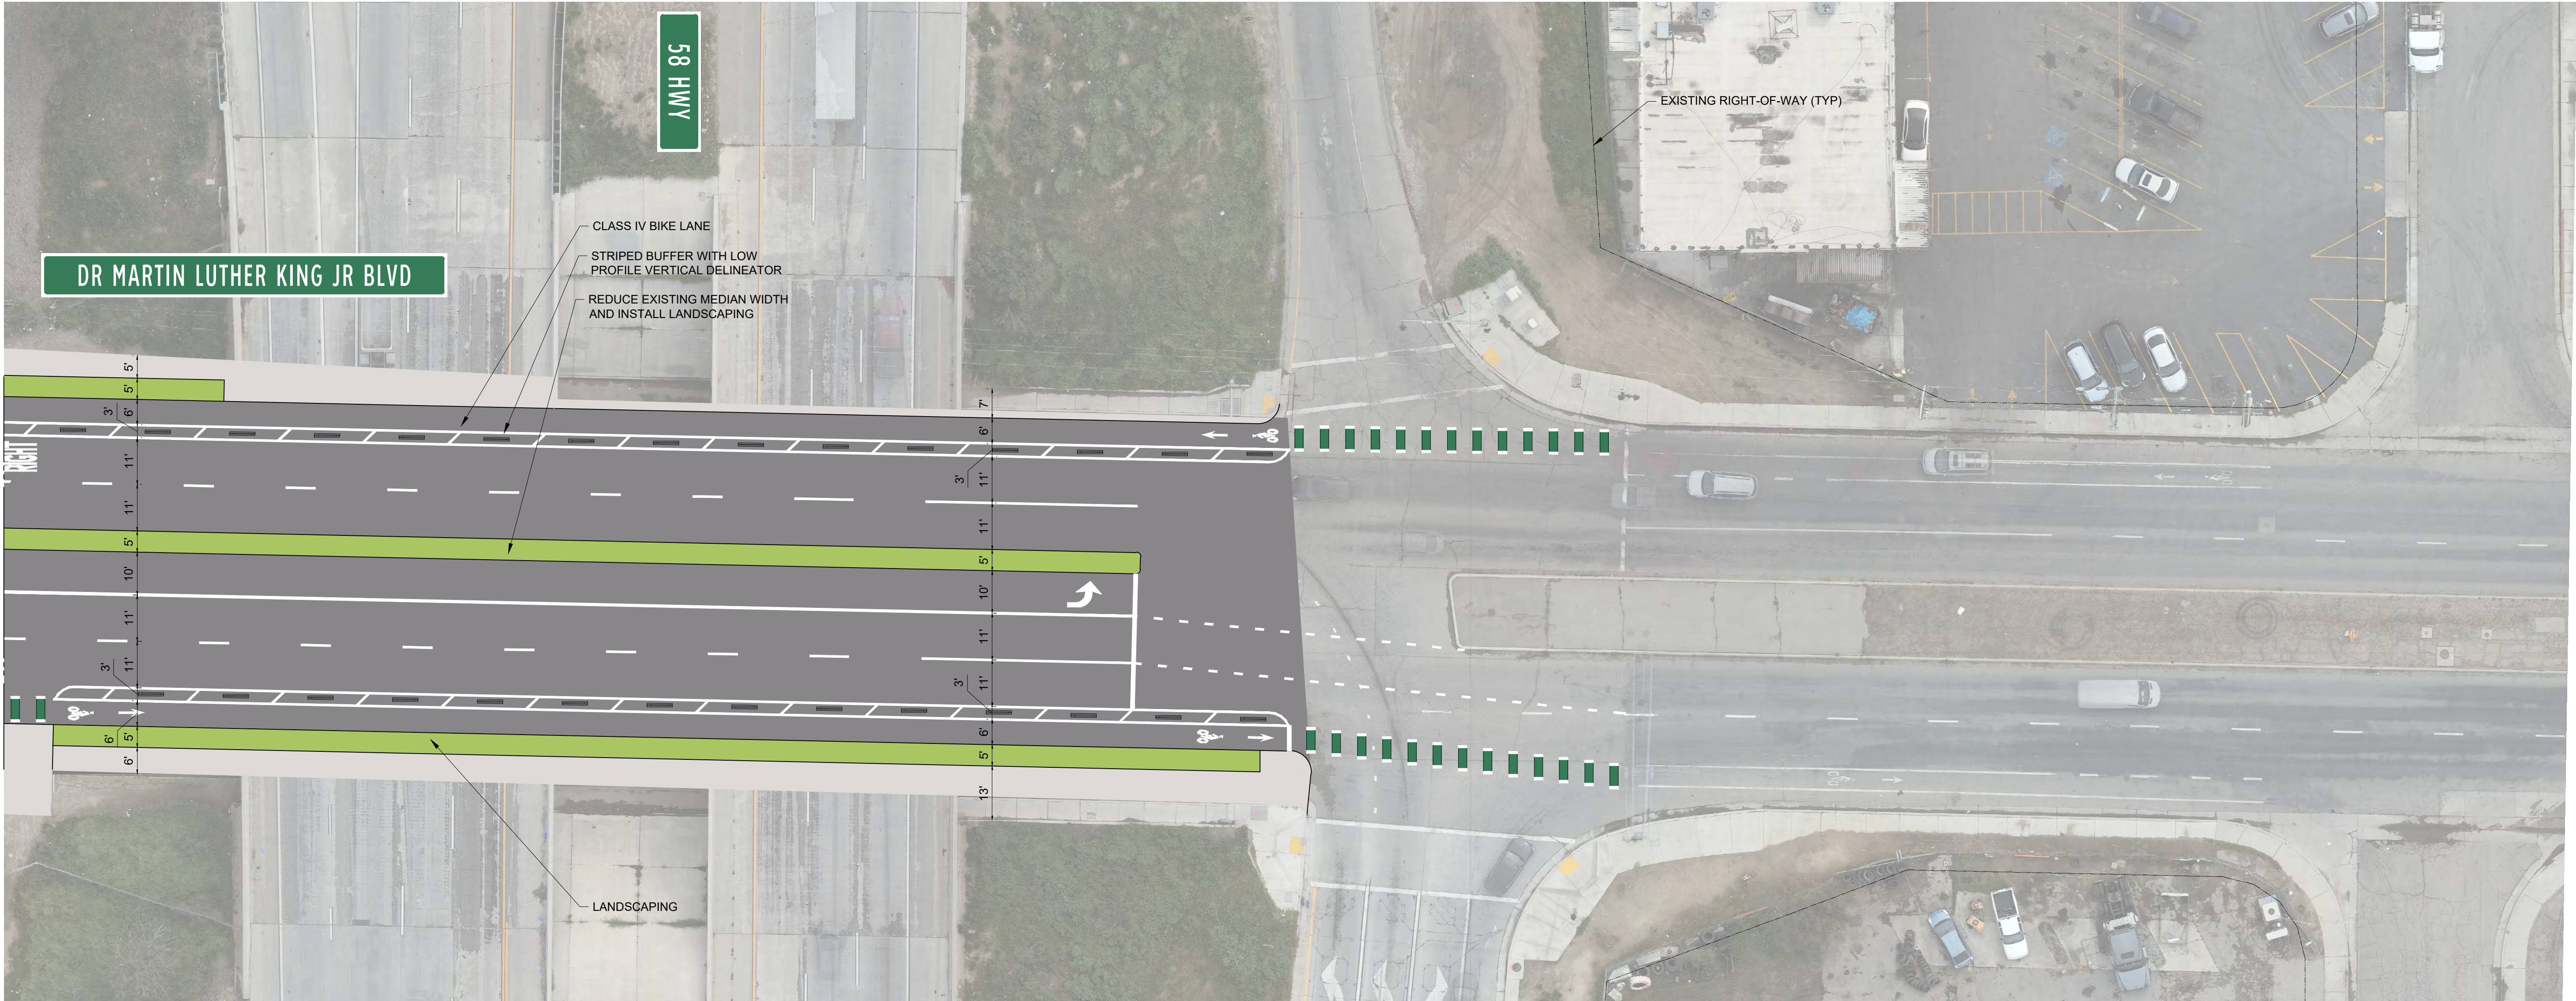

PRELIMINARY - NOT FOR CONSTRUCTION

PROFESSIONAL CERTIFICATION	REUSE OF DOCUMENTS						PREPARED BY : TDG Engineering, Inc., an affiliate of:		DR. MARTIN LUTHER KING BLVD TRAFFIC CALMING PROJECT MLK BLVD AT 58 HWY		CITY OF BAKERSFIELD PUBLIC WORKS DEPARTMENT		PROJECT NO. 02LAX.00128.01
	ALL DRAWINGS ARE INSTRUMENTS OF PROFESSIONAL SERVICE FOR THIS PROJECT. REUSE OR ALTERATION IS AT THE USER'S SOLE RISK.						TOOLE DESIGN 527 W 7TH STREET, SUITE 701 LOS ANGELES, CA 90014 PHONE: 203.257.8680 FAX: 203.257.8680 www.tooleddesign.com [ENGINEER, P.E.] DATE				APPROVED: [ENGINEER, P.E. #, EXP. XX / XX / XX] DATE	DATE 7/28/2023	
	DSGN										REVIEWED: [TRAFFIC ENGINEER] DATE	DRAWING NO. TP-10	
	DR										REVIEWED: [ASSISTANT PUBLIC WORKS DIRECTOR] DATE	SHEET NO.	
	CHK										APPROVED: [PUBLIC WORKS DIRECTOR, P.E. #, EXP. XX / XX / XX] DATE	11 OF 11	
	APVD	NO.	DATE	REVISION	BY	APVD							